

DN 06-14

DREDGING NOTICE
U.S. ARMY CORPS OF ENGINEERS
ST. PAUL DISTRICT

| | |
|----------------------------|----------------------------|
| NOTICE DATE: 27 June 2006 | DREDGING CATEGORY: Routine |
| MEETING DATE: If requested | MEETING TIME: |
| BOAT REQUIREMENT: | MEETING LOCATION: |

DREDGE CUT NAME: Boulanger Bend Lwr. Lt. RIVER MILE: 819.9-820.5

HISTORIC DATA

Frequency: 15%
Year Last Dredged: 1999

Avg. Quantity/Job: 58,300 yd³
Avg. Quantity/Year: 8,700 yd³

SURVEY DATA

Date Surveyed: 23 May 2006
Water Surface Elevation: 686.7
Low Control Pool Elevation: 686.7
Net Difference: 0.0
5 Day River Forecast: No change

DREDGING DATA


Recommended Channel Width: 400 feet
Recommended Dredging Depth: 12 feet
Estimated Quantity: 42,098 yd³
Type of Dredge: Cont./Hydr.
Proposed Dredging Date: 09 July 2006
Estimated Duration: 9 days
Justification for Dredging: The navigation channel is restricted to 270 feet between the 10.5 foot contours and restricted to 310 feet between the 9.0 foot contours.

MATERIAL PLACEMENT DATA

Proposed Placement Site: Lower Boulanger
Location: 2-821.1-LMT
Site Characteristics: This is a historically used transfer site. It has been excavated once in the past (1999).

If you have any questions concerning this project or request an on-site meeting, please call me at (608) 687-3112.

Paul Machajewski
Channel Manager

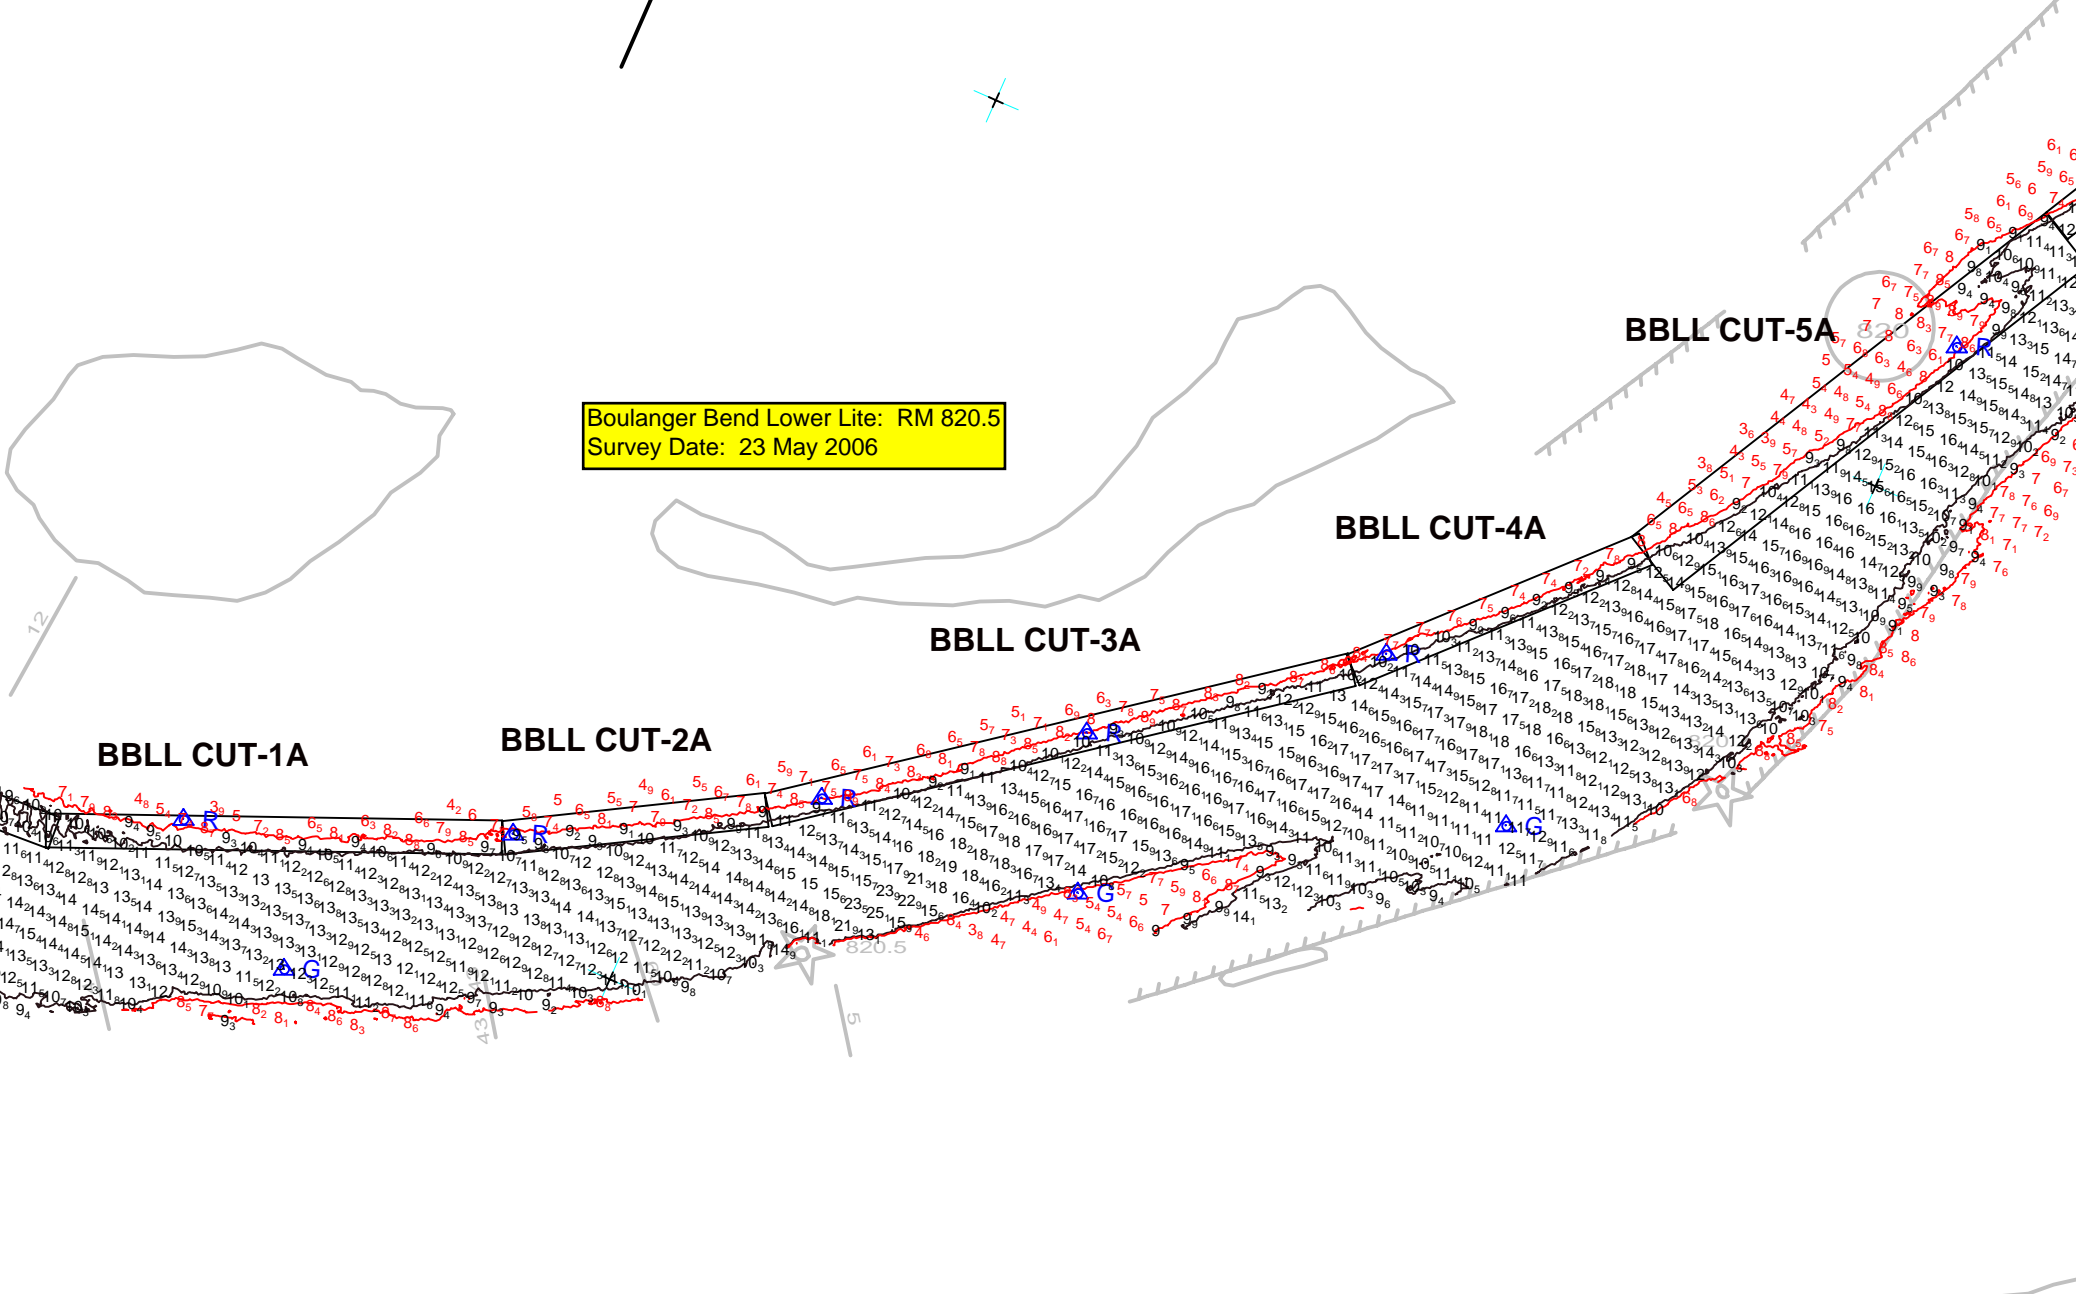

Boulanger Bend Lower Lite: RM 820.5
Survey Date: 23 May 2006

BBLL CUT-1A

BBLL CUT-2A

BBLL CUT-3A

BBLL CUT-4A

BBLL CUT-5A